


P.U.D.

PLAN URBANISTIC DE DETALIU

ELABORARE P.U.D.
"HALA PRODUCTIE SI ANEXE"


OBIECTIVE DE UTILITATE PUBLICA

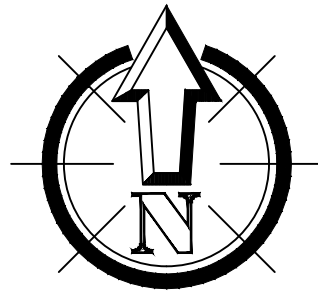

Coloana Auto, SCUG Basarabi

Constructie parter
fara acte-magazie

Constructie parter
fara acte-magazie

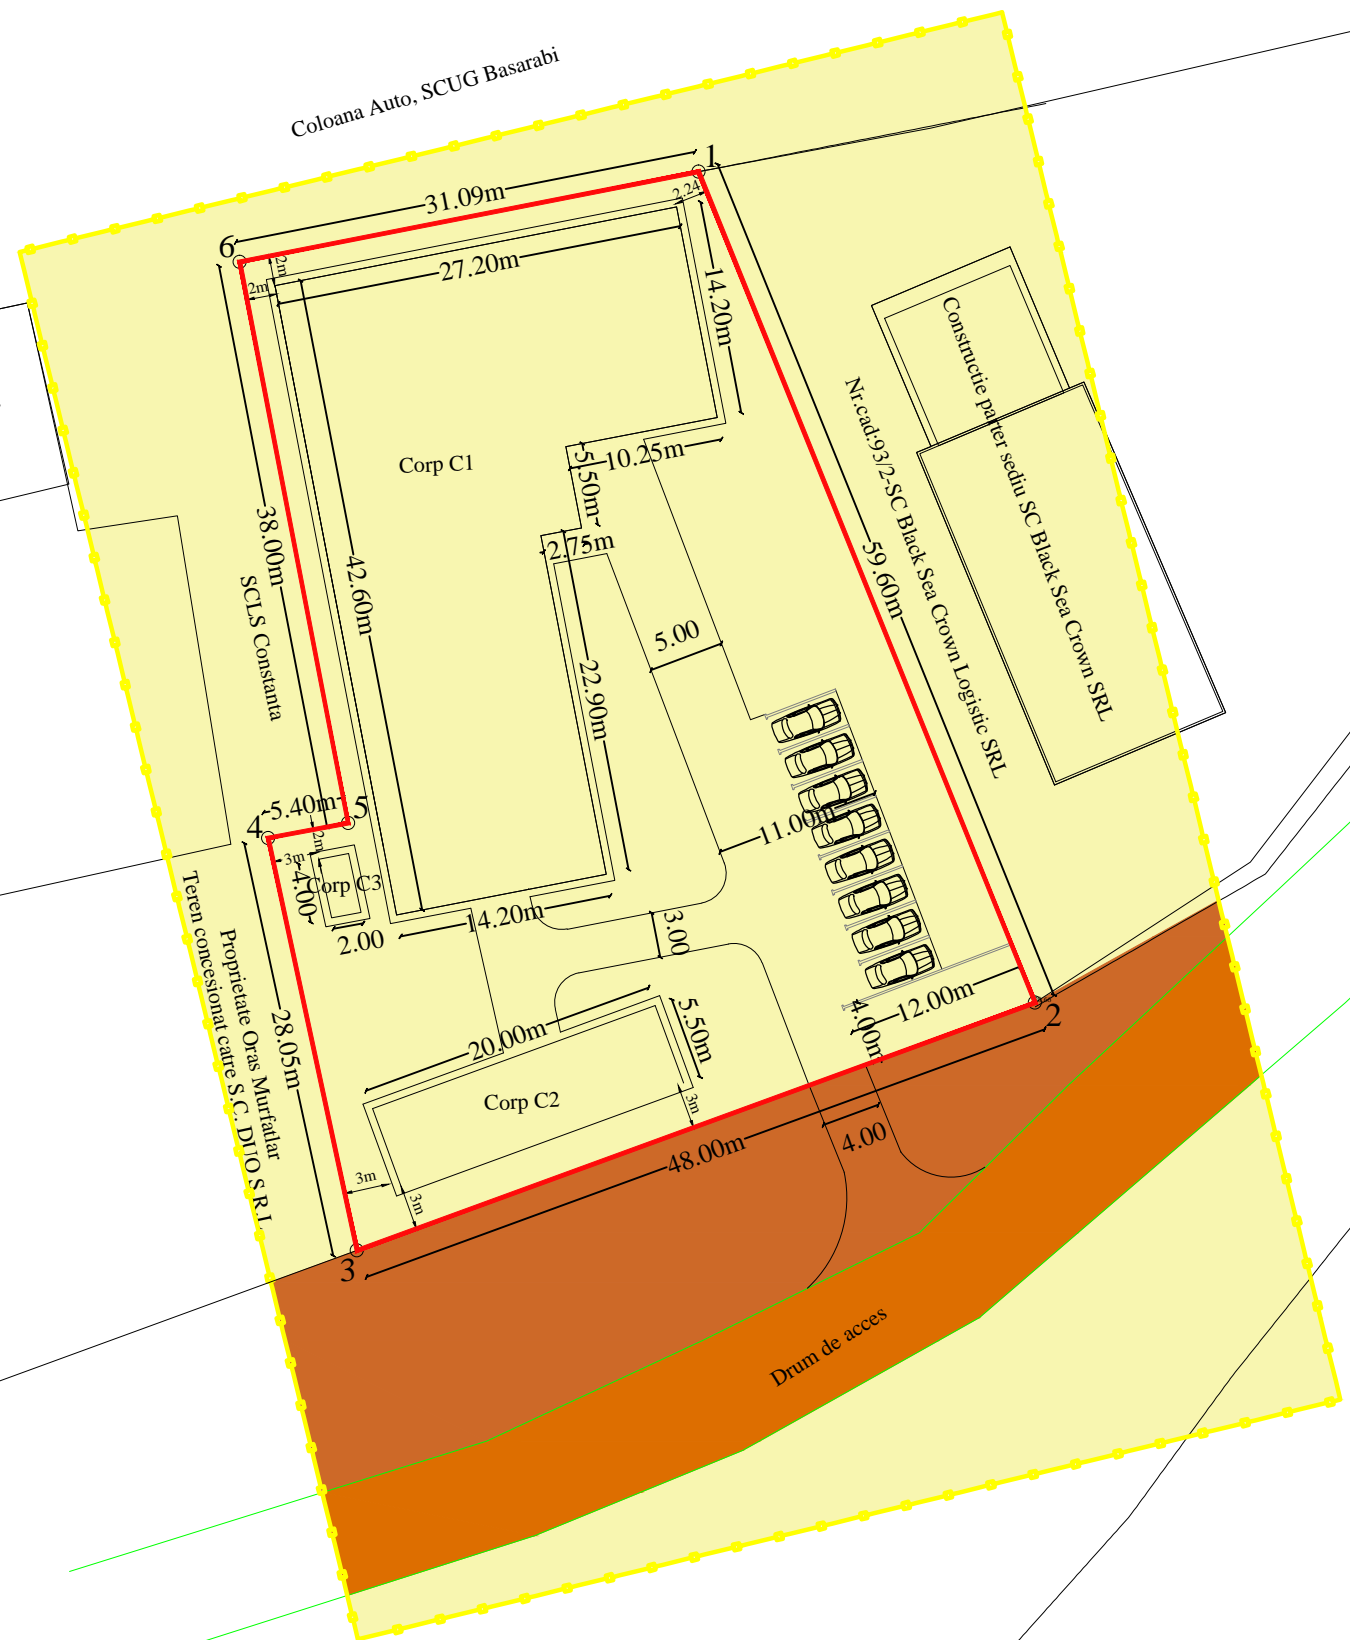

REGLEMENTARI URBANISTICE:
 S amplasament care genereaza P.U.D.=2440 mp
 Sc existenta=Sd existenta=0,00 mp
 Sc propusa=923 mp
 Sd propusa=1173 mp
 P.O.T. existent=0,00%
 C.U.T. existent=0,00
 P.O.T.propus=max. 40%
 C.U.T.propus=max. 0,5
 Hmax.=10m


CORP C1=HALA PRODUCTIE, Parter+Etaj partial Sc=805 mp
 CORP C2=USCATOR+CAMERA TEHNICA, Parter Sc=110 mp
 CORP C3=EXHAUSTARE, Parter Sc=8mp

Parcela (1) Cc

Nr. Pct.	Coordonate pct.de contur		Lungimi laturi D(i,i+1)
	X [m]	Y [m]	
1	302493.550	773713.300	59.598
2	302438.310	773735.670	48.004
3	302421.840	773690.580	28.048
4	302449.260	773684.680	5.401
5	302450.250	773689.990	37.998
6	302487.560	773682.790	31.092
S(1)=2439.94mp P=210.141m			

LEGENDA

BILANT SUPRAFETE DIN ZONA STUDIATA	Suprafata	Descriere
	6.380 mp	Limita zonei studiate
	2.440 mp	Limita teren intravilan cu nr. cad 100748
	5.104 mp	Teren persoane fizice si juridice
	529 mp	Teren domeniu public
	749 mp	Teren domeniu privat al primariei

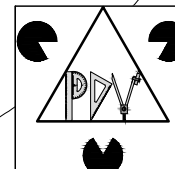

SC ProDesign View SRL

C.U.I.:28194012 ; Nr.O.R.C.:J13 /635/16.03.2011
 IBAN: RO82RNCB0296120842020001
 Tel : 0761.835335 ; mail : avrejoiu@gmail.com

SEF PROIECT
 Arh. Crudu Gheorghe
 PROIECTAT
 Arh. Crudu Gheorghe

DESEMAT
 ing. Vrejoiu Adrian
 0761835335

P.U.D. "HALA PRODUCTIE SI ANEXE"			
BENEFICIAR	BLACK SEA CROWN LOGISTIC S.R.L.		
ADRESA	Oras Murfatlar, strada Minerului, nr. 24A		
OBIECTIV	FAZA	SCARA	PLANSA
NR. PROIECT	PUD	1:500	
58/2017			
OBIECTIVE DE UTILITATE PUBLICA			DATA
			Septembrie 2017
			P 04