


**P.U.D.**  
 PLAN URBANISTIC DE DETALIU  
 ELABORARE P.U.D.  
 "HALA PRODUCTIE SI ANEXE"  
 SITUATIE EXISTENTA

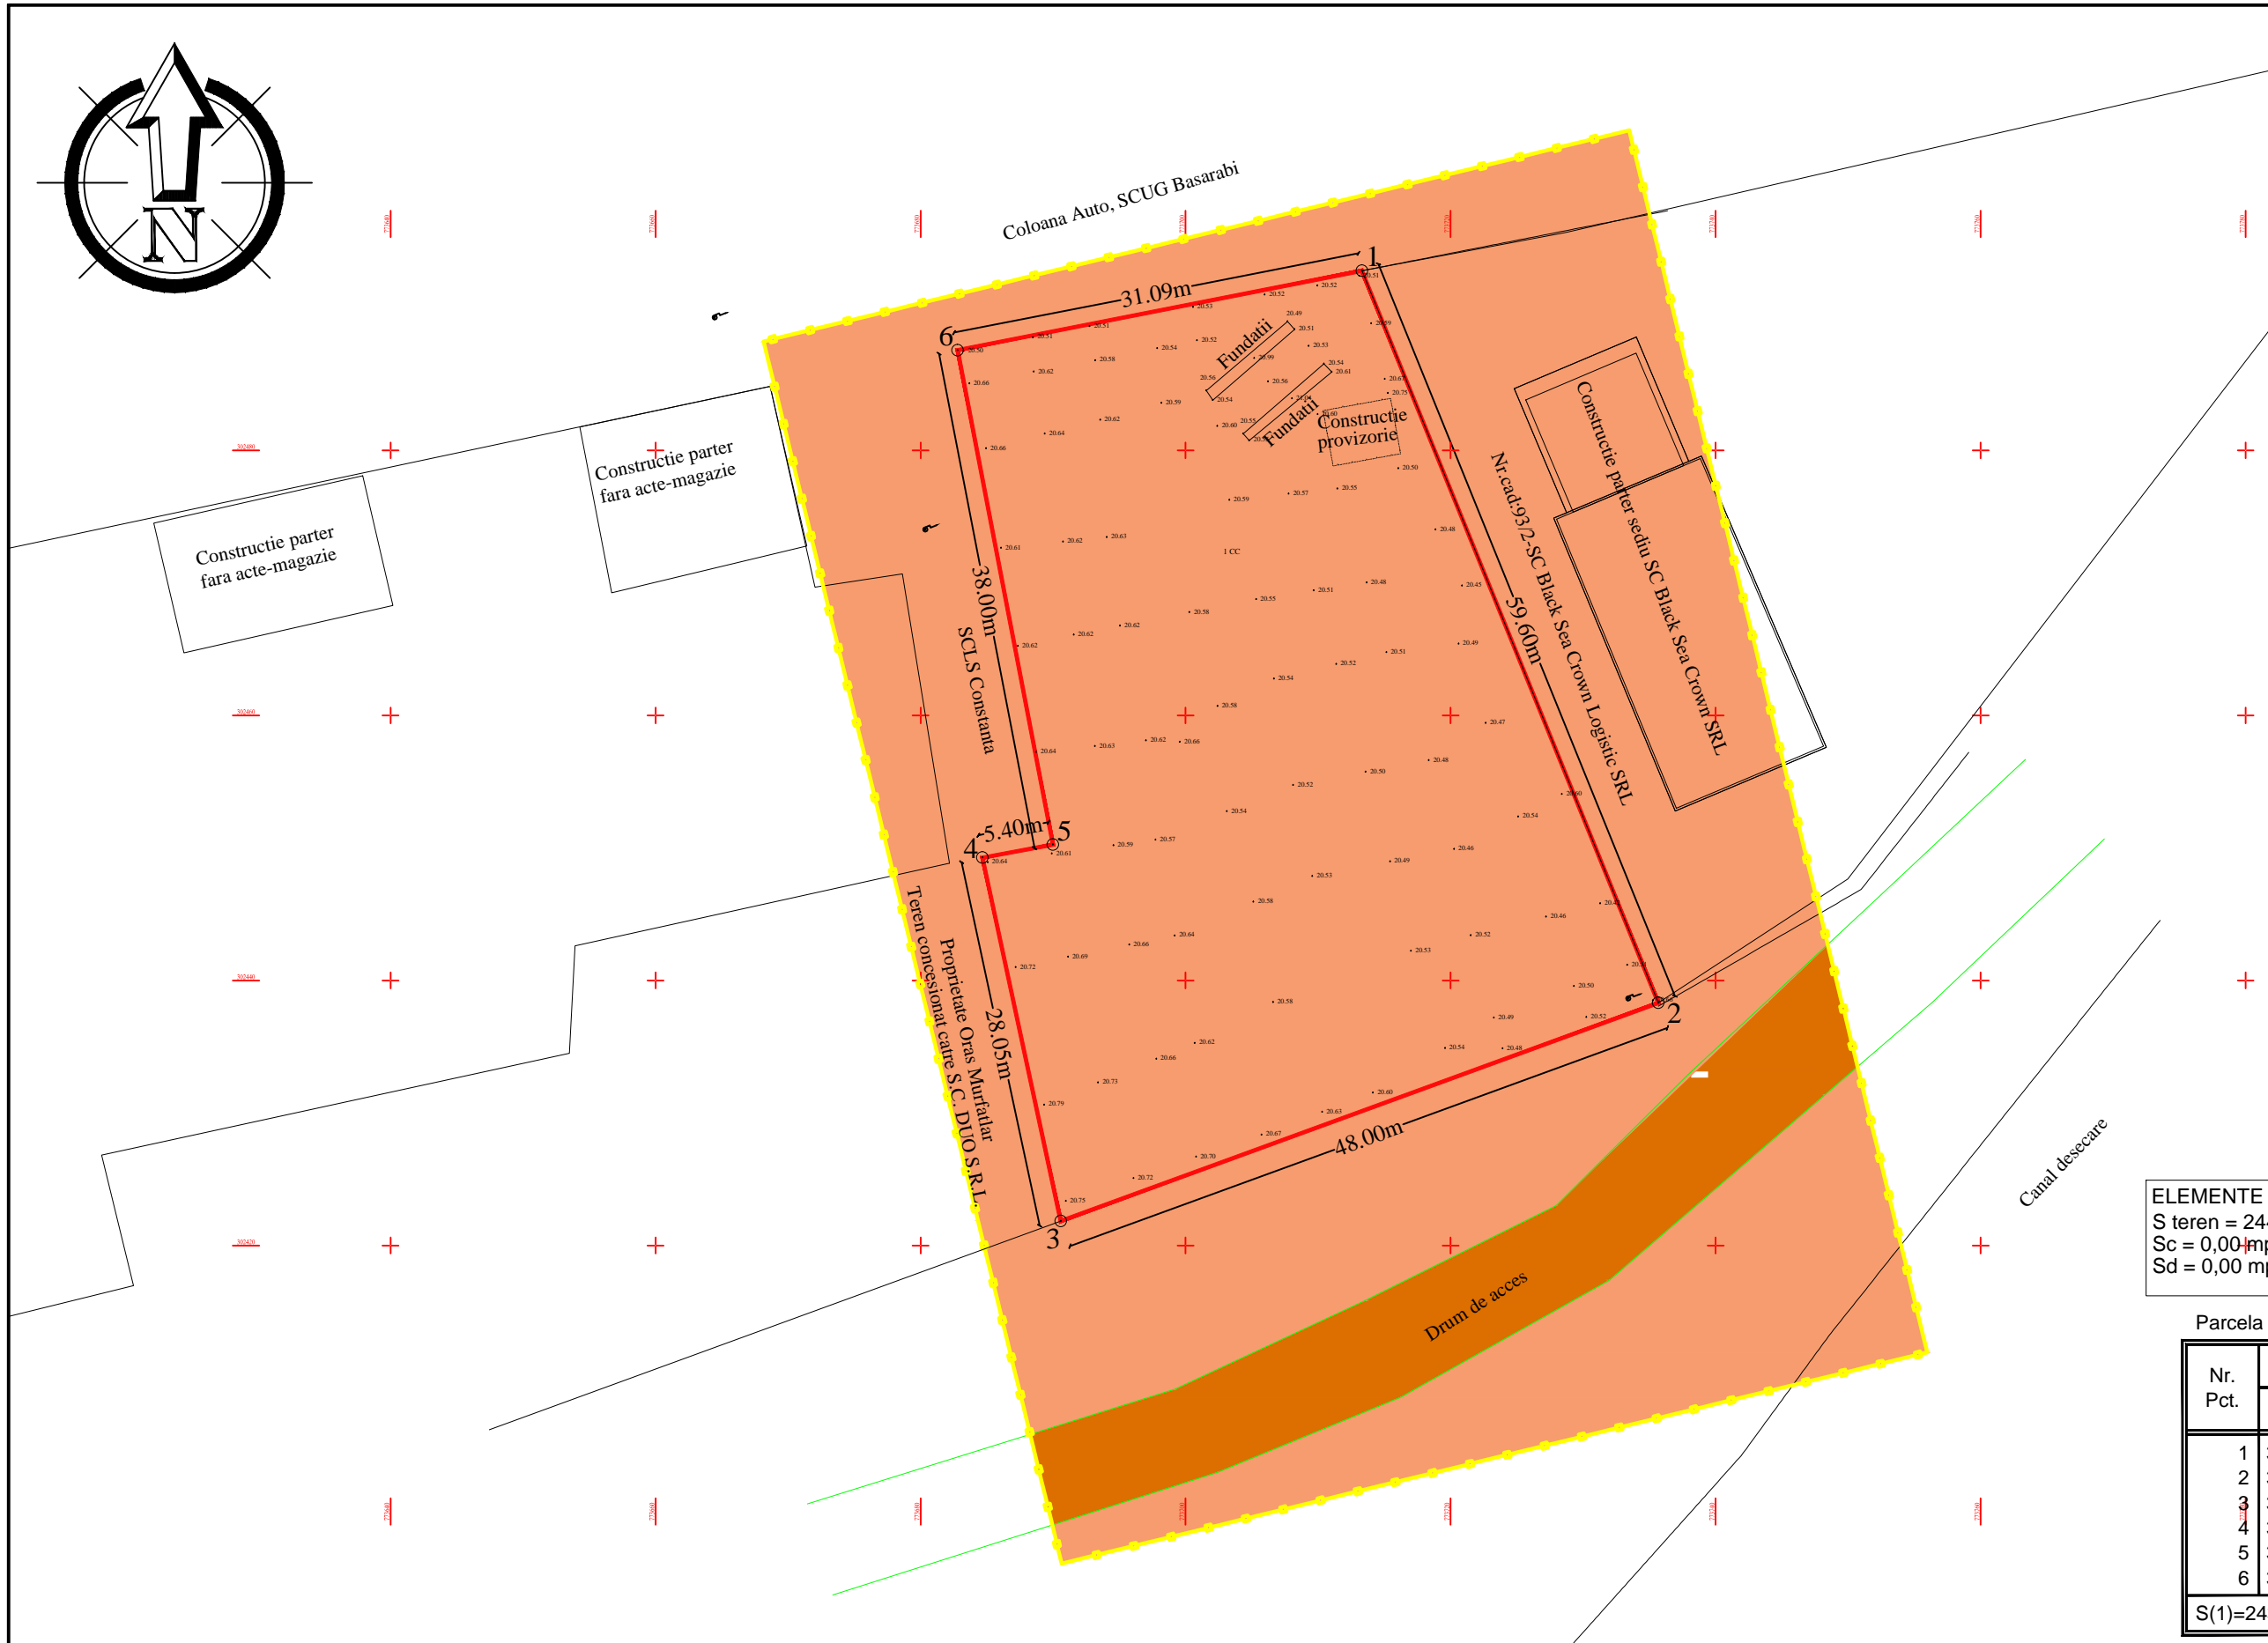


**ELEMENTE DE BILANT TERITORIAL**  
 S teren = 2440 mp POT = 0,00 %  
 Sc = 0,00 mp CUT = 0,00  
 Sd = 0,00 mp utilizare actuala: intravilan

Parcela (1) Cc

| Nr. Pct.       | Coordonate pct.de contur |            | Lungimi laturi D(i,i+1) |
|----------------|--------------------------|------------|-------------------------|
|                | X [m]                    | Y [m]      |                         |
| 1              | 302493.550               | 773713.300 | 59.598                  |
| 2              | 302438.310               | 773735.670 | 48.004                  |
| 3              | 302421.840               | 773690.580 | 28.048                  |
| 4              | 302449.260               | 773684.680 | 5.401                   |
| 5              | 302450.250               | 773689.990 | 37.998                  |
| 6              | 302487.560               | 773682.790 | 31.092                  |
| S(1)=2439.94mp |                          |            | P=210.141m              |

| BILANT SUPRAFETE DIN ZONA STUDIATA | Suprafata | Descriere                             |
|------------------------------------|-----------|---------------------------------------|
|                                    | 6.380 mp  | Limita zonei studiate                 |
|                                    | 2.440 mp  | Teren intravilan cu nr. cad 100748    |
|                                    | 525 mp    | Drum de exploatare existent           |
|                                    | 3.415 mp  | Terenuri intravilane existente vecine |

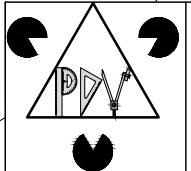

**SC ProDesign View SRL**  
 C.U.I.: 28194012 ; Nr O.R.C.: J13 / 635 / 16.03.2011  
 IBAN: RO82RNCB0296120842020001  
 Tel : 0761.835335 ; mail : avrejoiu@gmail.com

| P.U.D. "HALA PRODUCTIE SI ANEXE" |   |       |                 |
|----------------------------------|---|-------|-----------------|
| BENEFICIAR                       | BLACK SEA CROWN LOGISTIC S.R.L.           |       |                 |
| ADRESA                           | Oras Murfatlar, strada Minerului, nr. 24A |       |                 |
| OBIECTIV                         | FAZA                                      | SCARA | PLANSA          |
| NR. PROIECT                      | PUD                                       | 1:500 |                 |
| 58/2017                          |   |       |                 |
| PLAN SITUATIE EXISTENTA          |   |       | DATA            |
|                                  |   |       | Septembrie 2017 |
|                                  |   |       | P 02            |

SEF PROIECT  
 Arh. Crudu Gheorghe  
 PROIECTAT  
 Arh. Crudu Gheorghe

DESENAT  
 ing. Vrejoiu Adrian  
 0761835335