


P.U.D.

PLAN URBANISTIC DE DETALIU

ELABORARE P.U.D.  
"HALA PRODUCTIE SI ANEXE"

SITUATIE EXISTENTA

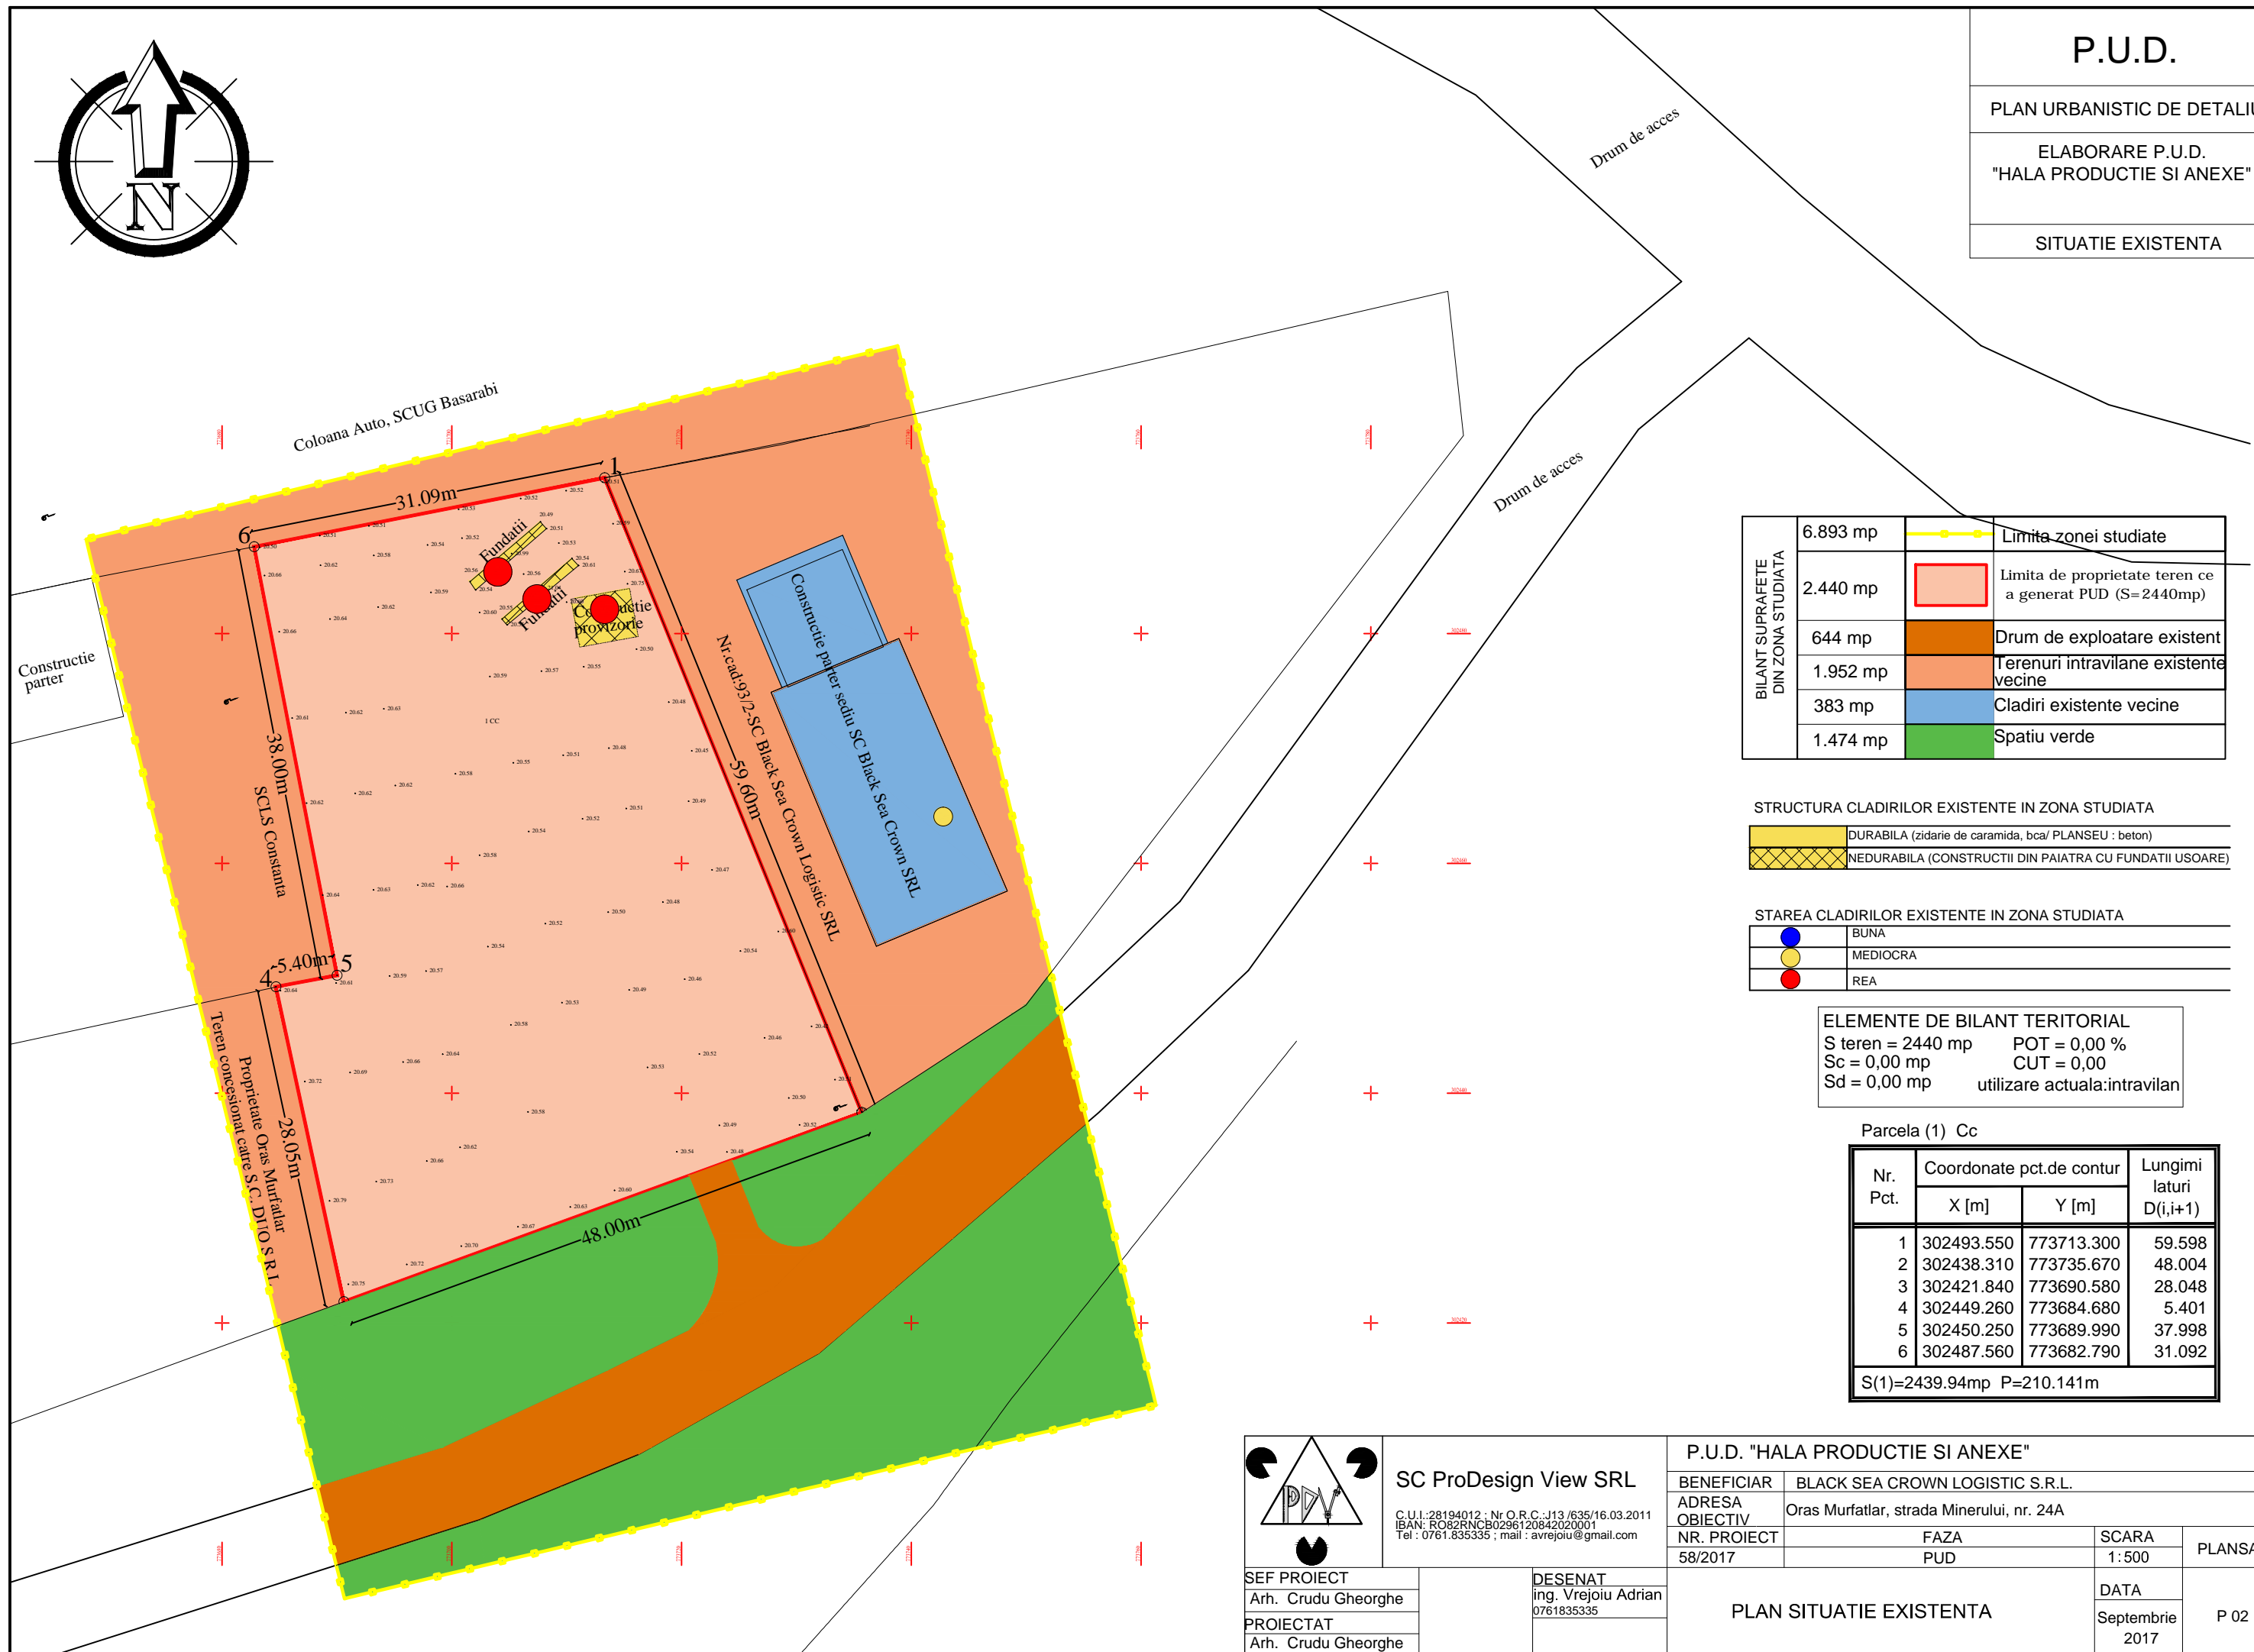

BILANT SUPRAFETE DIN ZONA STUDIATA	6.893 mp		Limita zonei studiate
	2.440 mp		Limita de proprietate teren ce a generat PUD (S=2440mp)
	644 mp		Drum de exploatare existent
	1.952 mp		Terenuri intravilane existente vecine
	383 mp		Cladiri existente vecine
	1.474 mp		Spatiu verde

STRUCTURA CLADIRILOR EXISTENTE IN ZONA STUDIATA

	DURABILA (zidarie de caramida, bca/ PLANSEU : beton)
	NEDURABILA (CONSTRUCTII DIN PAIATRA CU FUNDATII USOARE)

STAREA CLADIRILOR EXISTENTE IN ZONA STUDIATA

	BUNA
	MEDIOCRA
	REA


ELEMENTE DE BILANT TERITORIAL

S teren = 2440 mp      POT = 0,00 %  
 Sc = 0,00 mp          CUT = 0,00  
 Sd = 0,00 mp          utilizare actuala: intravilan

Parcela (1) Cc

Nr. Pct.	Coordonate pct.de contur		Lungimi laturi D(i,i+1)
	X [m]	Y [m]	
1	302493.550	773713.300	59.598
2	302438.310	773735.670	48.004
3	302421.840	773690.580	28.048
4	302449.260	773684.680	5.401
5	302450.250	773689.990	37.998
6	302487.560	773682.790	31.092

S(1)=2439.94mp P=210.141m

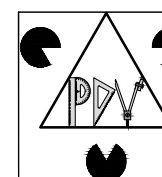

SC ProDesign View SRL

C.U.I.: 28194012 ; Nr O.R.C.: J13/635/16.03.2011  
 IBAN: RO82RNCB0296120842020001  
 Tel : 0761.835335 ; mail : avrejoiu@gmail.com

SEF PROIECT  
 Arh. Crudu Gheorghe  
 PROIECTAT  
 Arh. Crudu Gheorghe

DESENAT  
 ing. Vrejoiu Adrian  
 0761835335

P.U.D. "HALA PRODUCTIE SI ANEXE"

BENEFICIAR BLACK SEA CROWN LOGISTIC S.R.L.

ADRESA OBIECTIV Oras Murfatlar, strada Minerului, nr. 24A

NR. PROIECT	FAZA	SCARA	PLANSA
58/2017	PUD	1:500	

PLAN SITUATIE EXISTENTA

DATA	P 02
Septembrie 2017	