


P.U.D.

PLAN URBANISTIC DE DETALIU

ELABORARE P.U.D.
"HALA PRODUCTIE SI ANEXE"

OBIECTIVE DE UTILITATE PUBLICA

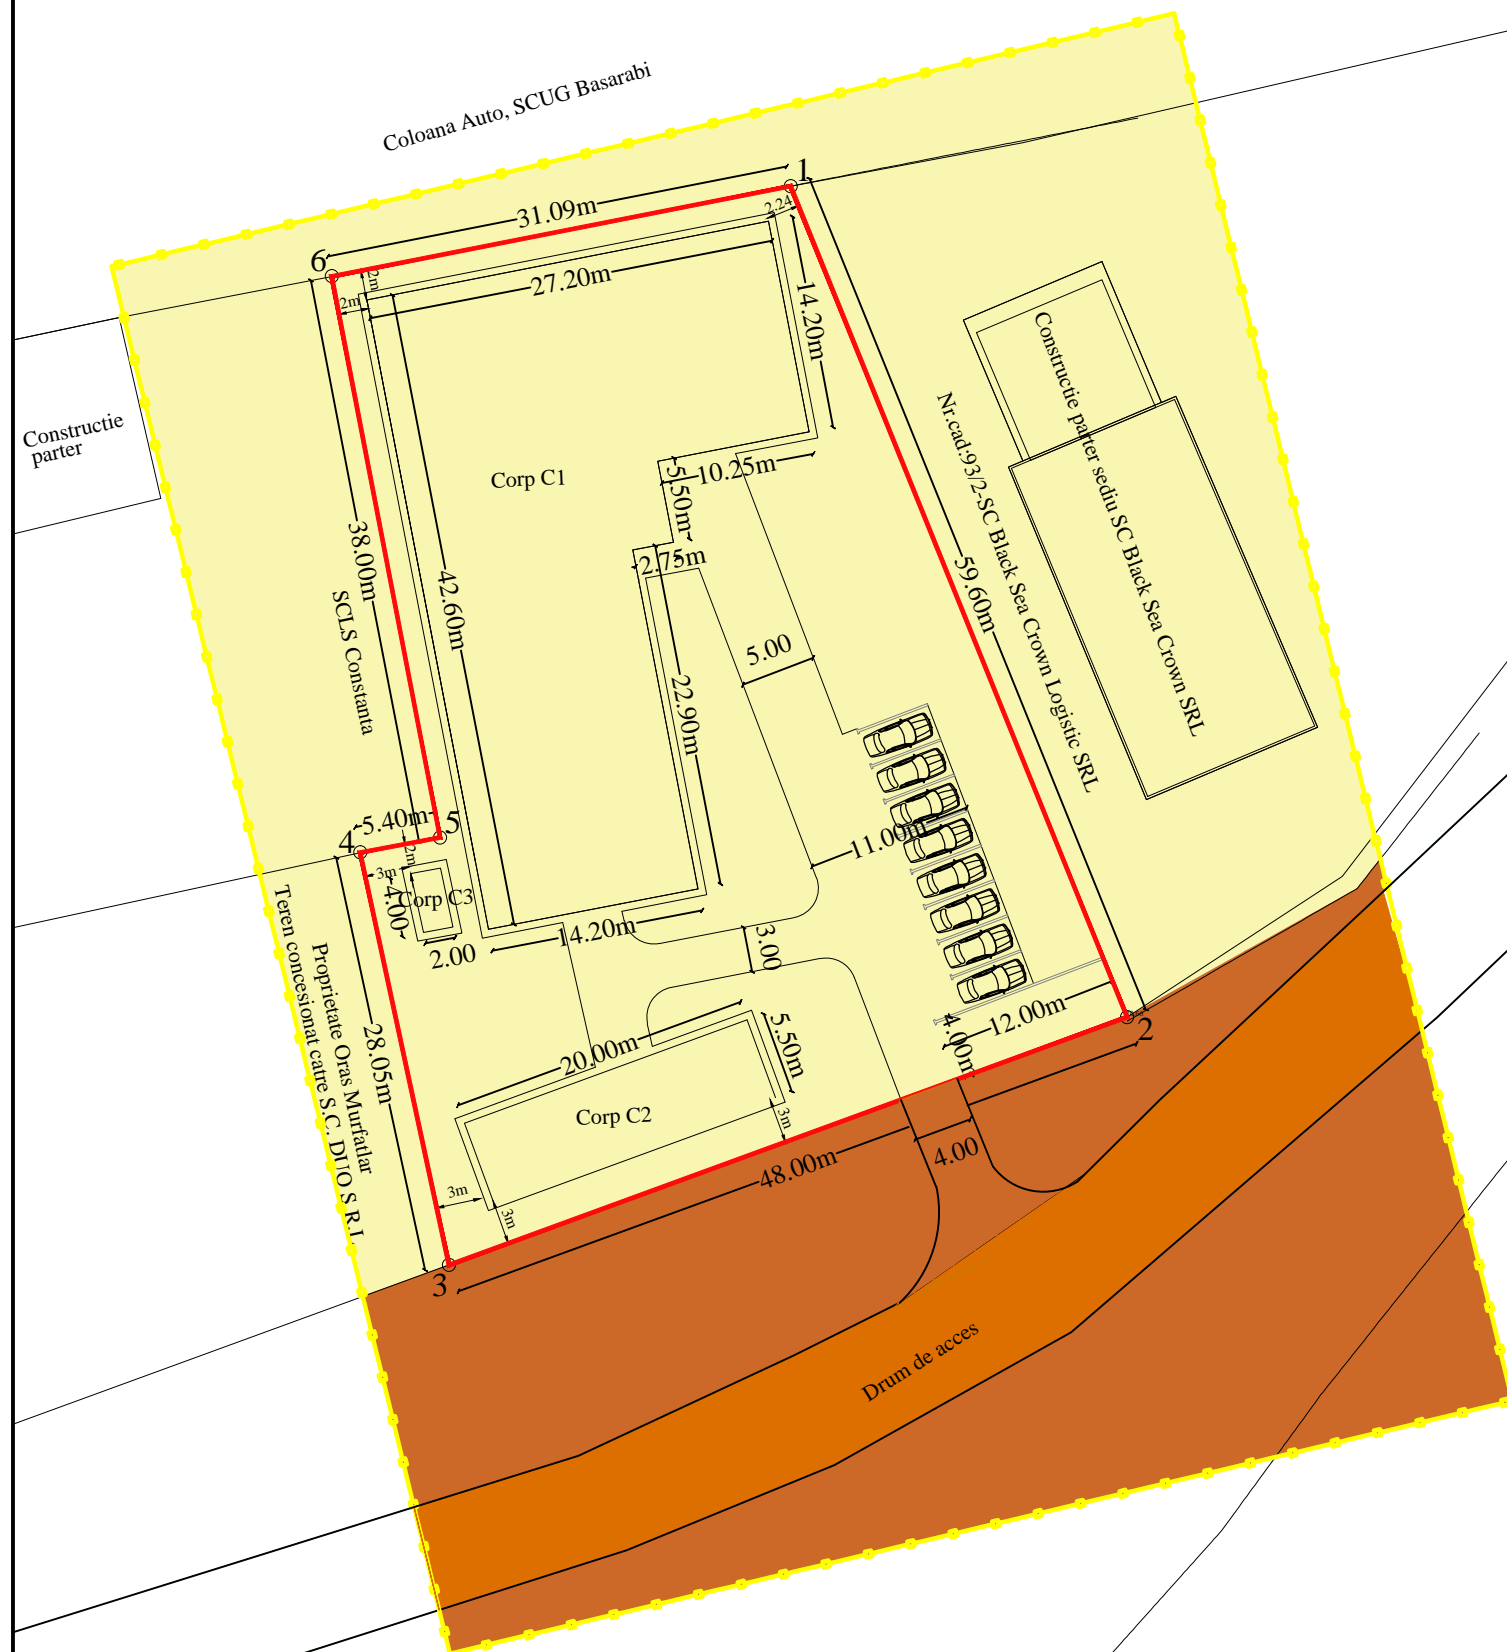

REGLEMENTARI URBANISTICE:
 S amplasament care genereaza P.U.D.=2440 mp
 Sc existenta=Sd existenta=0,00 mp
 Sc propusa=923 mp
 Sd propusa=1173 mp
 P.O.T. existent=0,00%
 C.U.T. existent=0,00
 P.O.T.propus=max. 40%
 C.U.T.propus=max. 0,5
 Hmax.=10m


CORP C1=HALA PRODUCTIE, Parter+Etaj partial Sc=805 mp
 CORP C2=USCATOR+CAMERA TEHNICA, Parter Sc=110 mp
 CORP C3=EXHAUSTARE, Parter Sc=8mp

LEGENDA

BILANT SUPRAFETE DIN ZONA STUDIATA	6.893 mp		Limita zonei studiate
	2.440 mp		Limita de proprietate teren ce a generat PUD (S=2440mp)
	2.339 mp		Teren persoane fizice si juridice
	589 mp		Teren domeniu public
	1.525 mp		Teren domeniu privat al primariei

Parcela (1) Cc

Nr. Pct.	Coordonate pct.de contur		Lungimi laturi D(i,i+1)
	X [m]	Y [m]	
1	302493.550	773713.300	59.598
2	302438.310	773735.670	48.004
3	302421.840	773690.580	28.048
4	302449.260	773684.680	5.401
5	302450.250	773689.990	37.998
6	302487.560	773682.790	31.092
S(1)=2439.94mp			P=210.141m

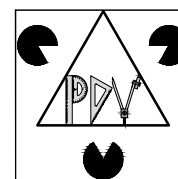

SC ProDesign View SRL

C.U.I.:28194012 ; Nr.O.R.C.:J13/635/16.03.2011
 IBAN: RO82RNCB0296120842020001
 Tel : 0761.835335 ; mail : avrejoiu@gmail.com

SEF PROIECT
 Arh. Crudu Gheorghe
 PROIECTAT
 Arh. Crudu Gheorghe

DESESTAT
 ing. Vrejoiu Adrian
 0761835335

P.U.D. "HALA PRODUCTIE SI ANEXE"

BENEFICIAR BLACK SEA CROWN LOGISTIC S.R.L.

ADRESA OBIECTIV Oras Murfatlar, strada Minerului, nr. 24A

NR. PROIECT	FAZA	SCARA	PLANSA
58/2017	PUD	1:500	

OBIECTIVE DE UTILITATE PUBLICA
 CIRCULATIA TERENURILOR

DATA	P 04
Septembrie 2017	