
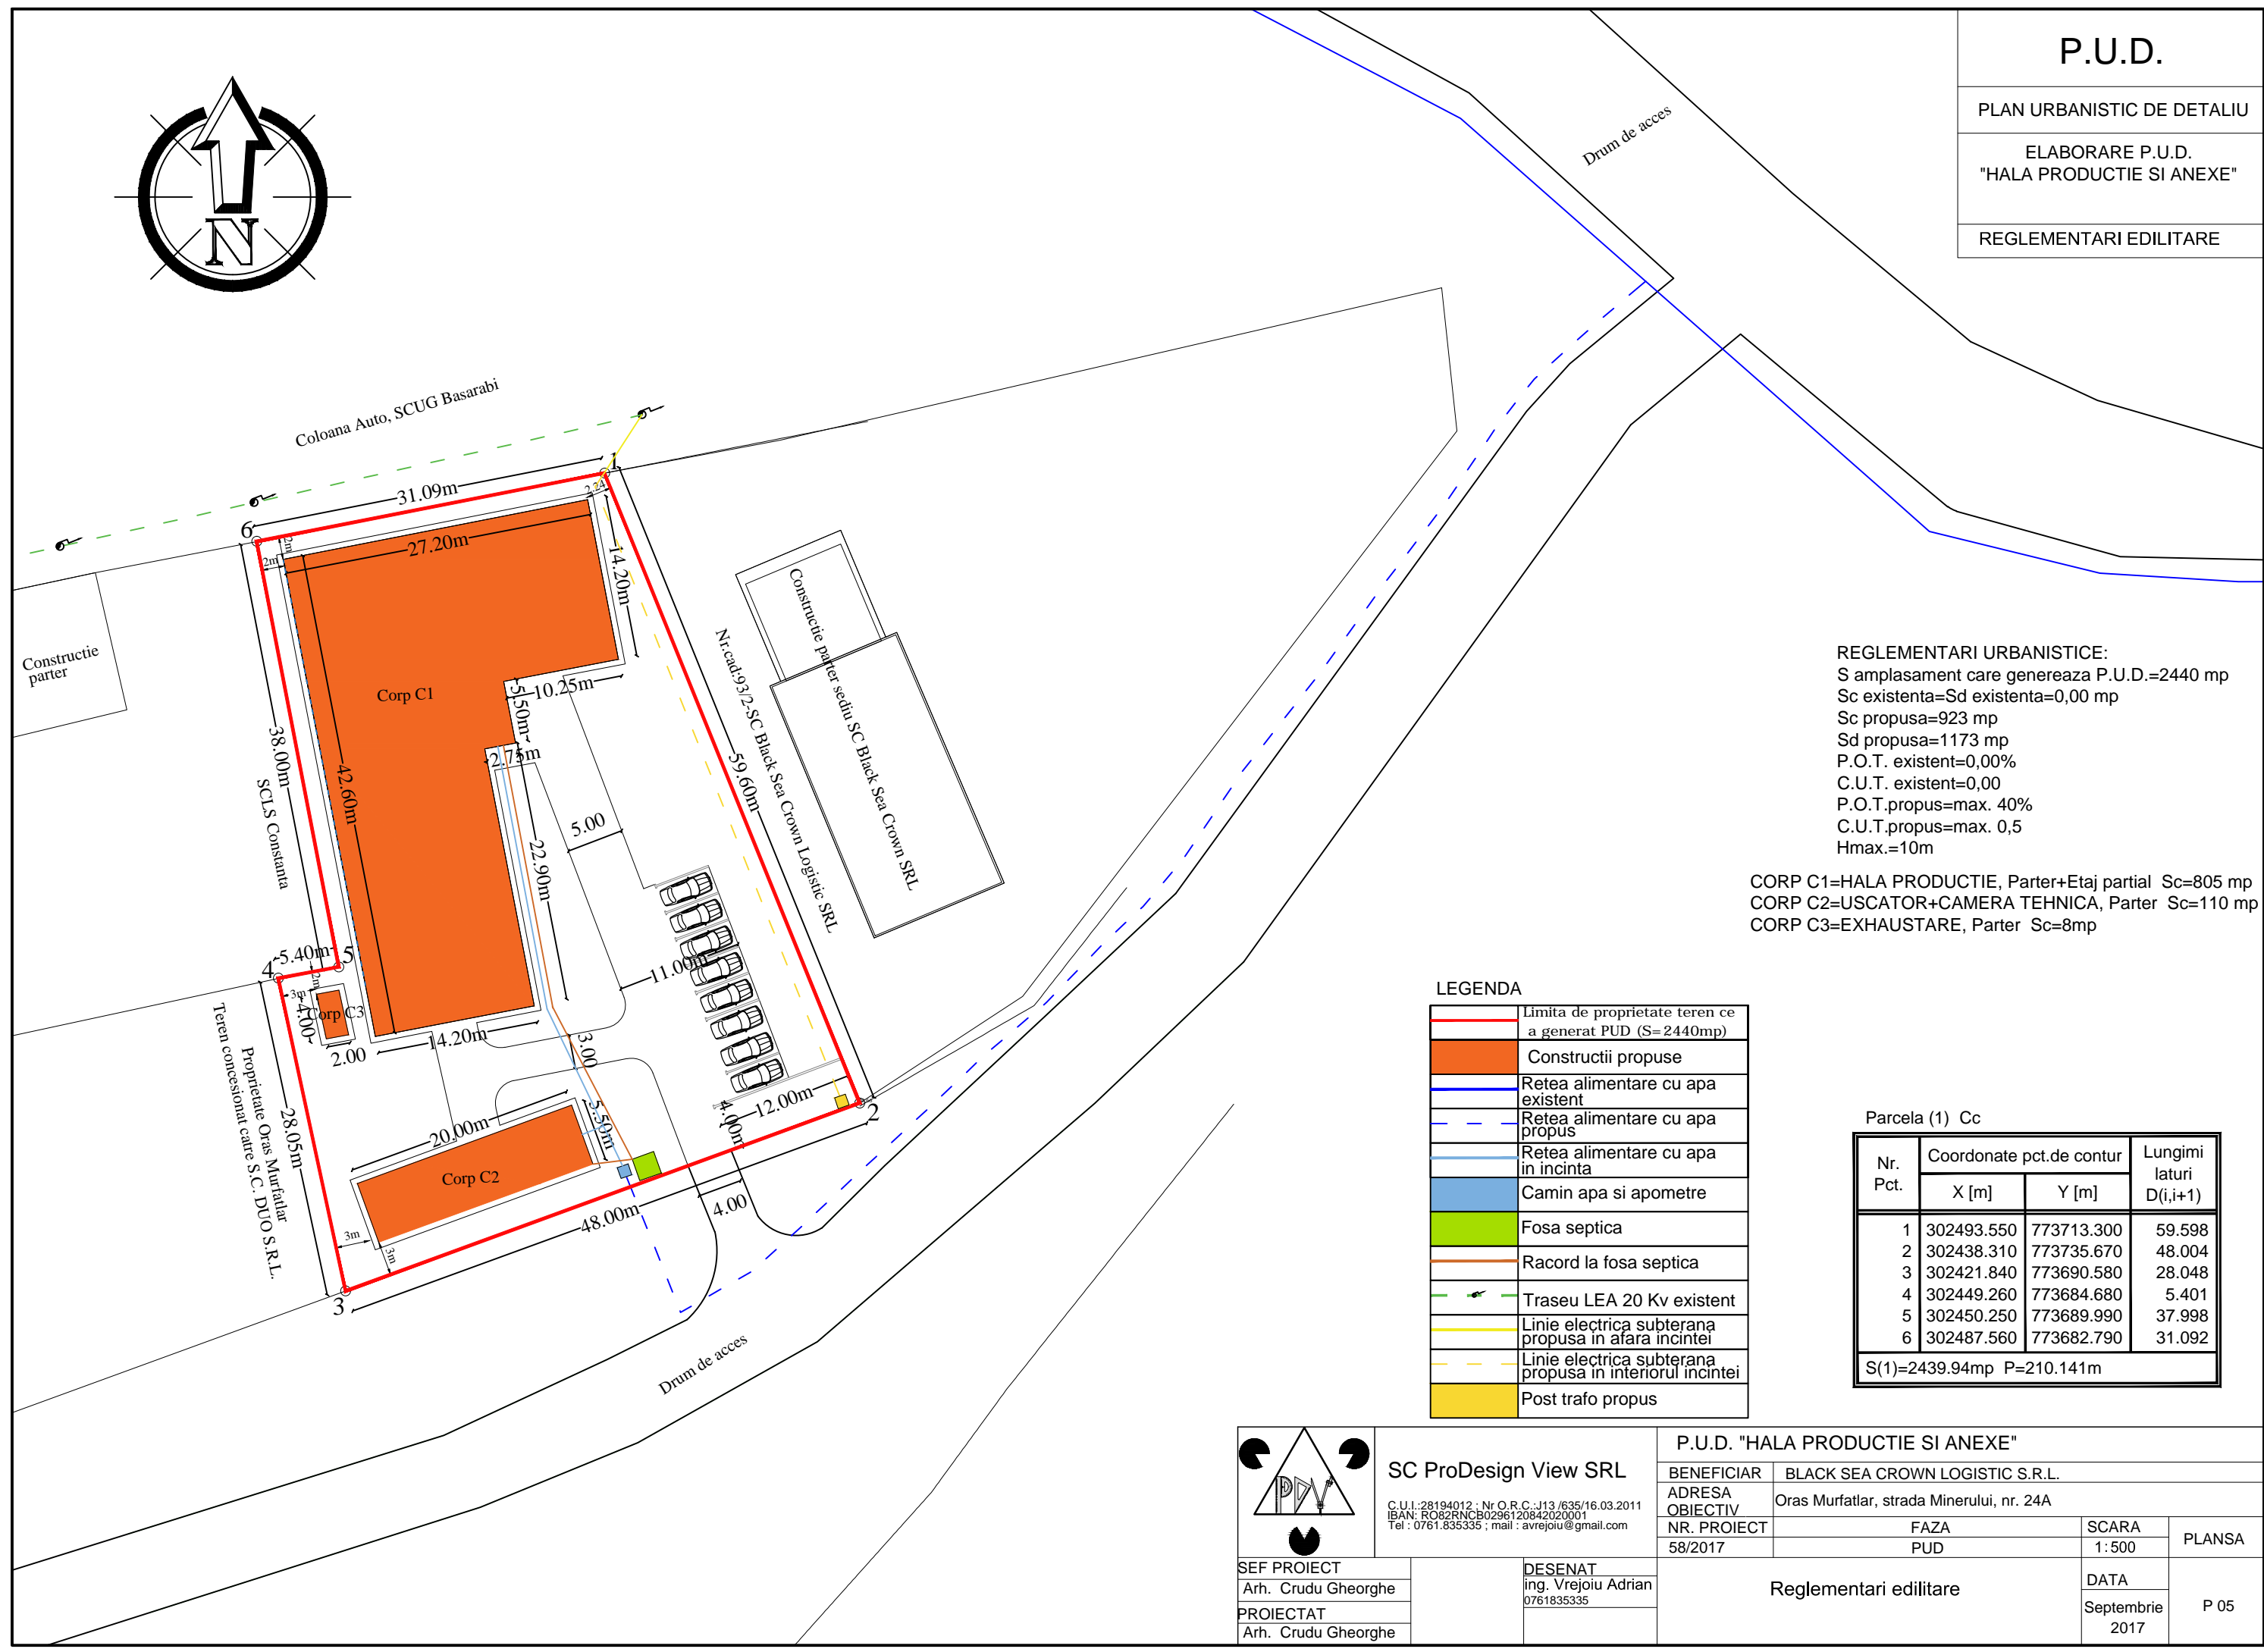


P.U.D.

PLAN URBANISTIC DE DETALIU

ELABORARE P.U.D.
"HALA PRODUCTIE SI ANEXE"

REGLEMENTARI EDILITARE

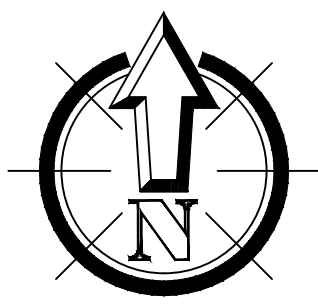

REGLEMENTARI URBANISTICE:
 S amplasament care genereaza P.U.D.=2440 mp
 Sc existenta=Sd existenta=0,00 mp
 Sc propusa=923 mp
 Sd propusa=1173 mp
 P.O.T. existent=0,00%
 C.U.T. existent=0,00
 P.O.T.propus=max. 40%
 C.U.T.propus=max. 0,5
 Hmax.=10m

CORP C1=HALA PRODUCTIE, Parter+Etaj partial Sc=805 mp
 CORP C2=USCATOR+CAMERA TEHNICA, Parter Sc=110 mp
 CORP C3=EXHAUSTARE, Parter Sc=8mp


LEGENDA

	Limita de proprietate teren ce a generat PUD (S=2440mp)
	Constructii propuse
	Retea alimentare cu apa existent
	Retea alimentare cu apa propus
	Retea alimentare cu apa in incinta
	Camin apa si apometre
	Fosa septica
	Racord la fosa septica
	Traseu LEA 20 Kv existent
	Linie electrica subterana propusa in afara incintei
	Linie electrica subterana propusa in interiorul incintei
	Post trafo propus

Parcela (1) Cc

Nr. Pct.	Coordonate pct.de contur		Lungimi laturi D(i,i+1)
	X [m]	Y [m]	
1	302493.550	773713.300	59.598
2	302438.310	773735.670	48.004
3	302421.840	773690.580	28.048
4	302449.260	773684.680	5.401
5	302450.250	773689.990	37.998
6	302487.560	773682.790	31.092

S(1)=2439.94mp P=210.141m

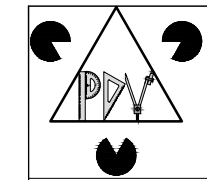

SC ProDesign View SRL

C.U.I.:28194012 ; Nr.O.R.C.:J13/635/16.03.2011
 IBAN: RO82RNCB0296120842020001
 Tel : 0761.835335 ; mail : avrejoiu@gmail.com

SEF PROIECT
 Arh. Crudu Gheorghe
 PROIECTAT
 Arh. Crudu Gheorghe

DESEANAT
 ing. Vrejoiu Adrian
 0761835335

P.U.D. "HALA PRODUCTIE SI ANEXE"			
BENEFICIAR	BLACK SEA CROWN LOGISTIC S.R.L.		
ADRESA	Oras Murfatlar, strada Minerului, nr. 24A		
OBIECTIV	FAZA	SCARA	PLANSA
NR. PROIECT	PUD	1:500	
58/2017	Reglementari edilitare		DATA
			Septembrie 2017
			P 05